


**LEGEND**

Boundary wall	—
Road	—
BUILDING LINE	—
MAIN HOLE	○
Tree	●
TOW WALL	—
C.C. ROAD	—
PAVED AREA	—
FENCING	—
LAMP POST	+
CAR TRACK	—

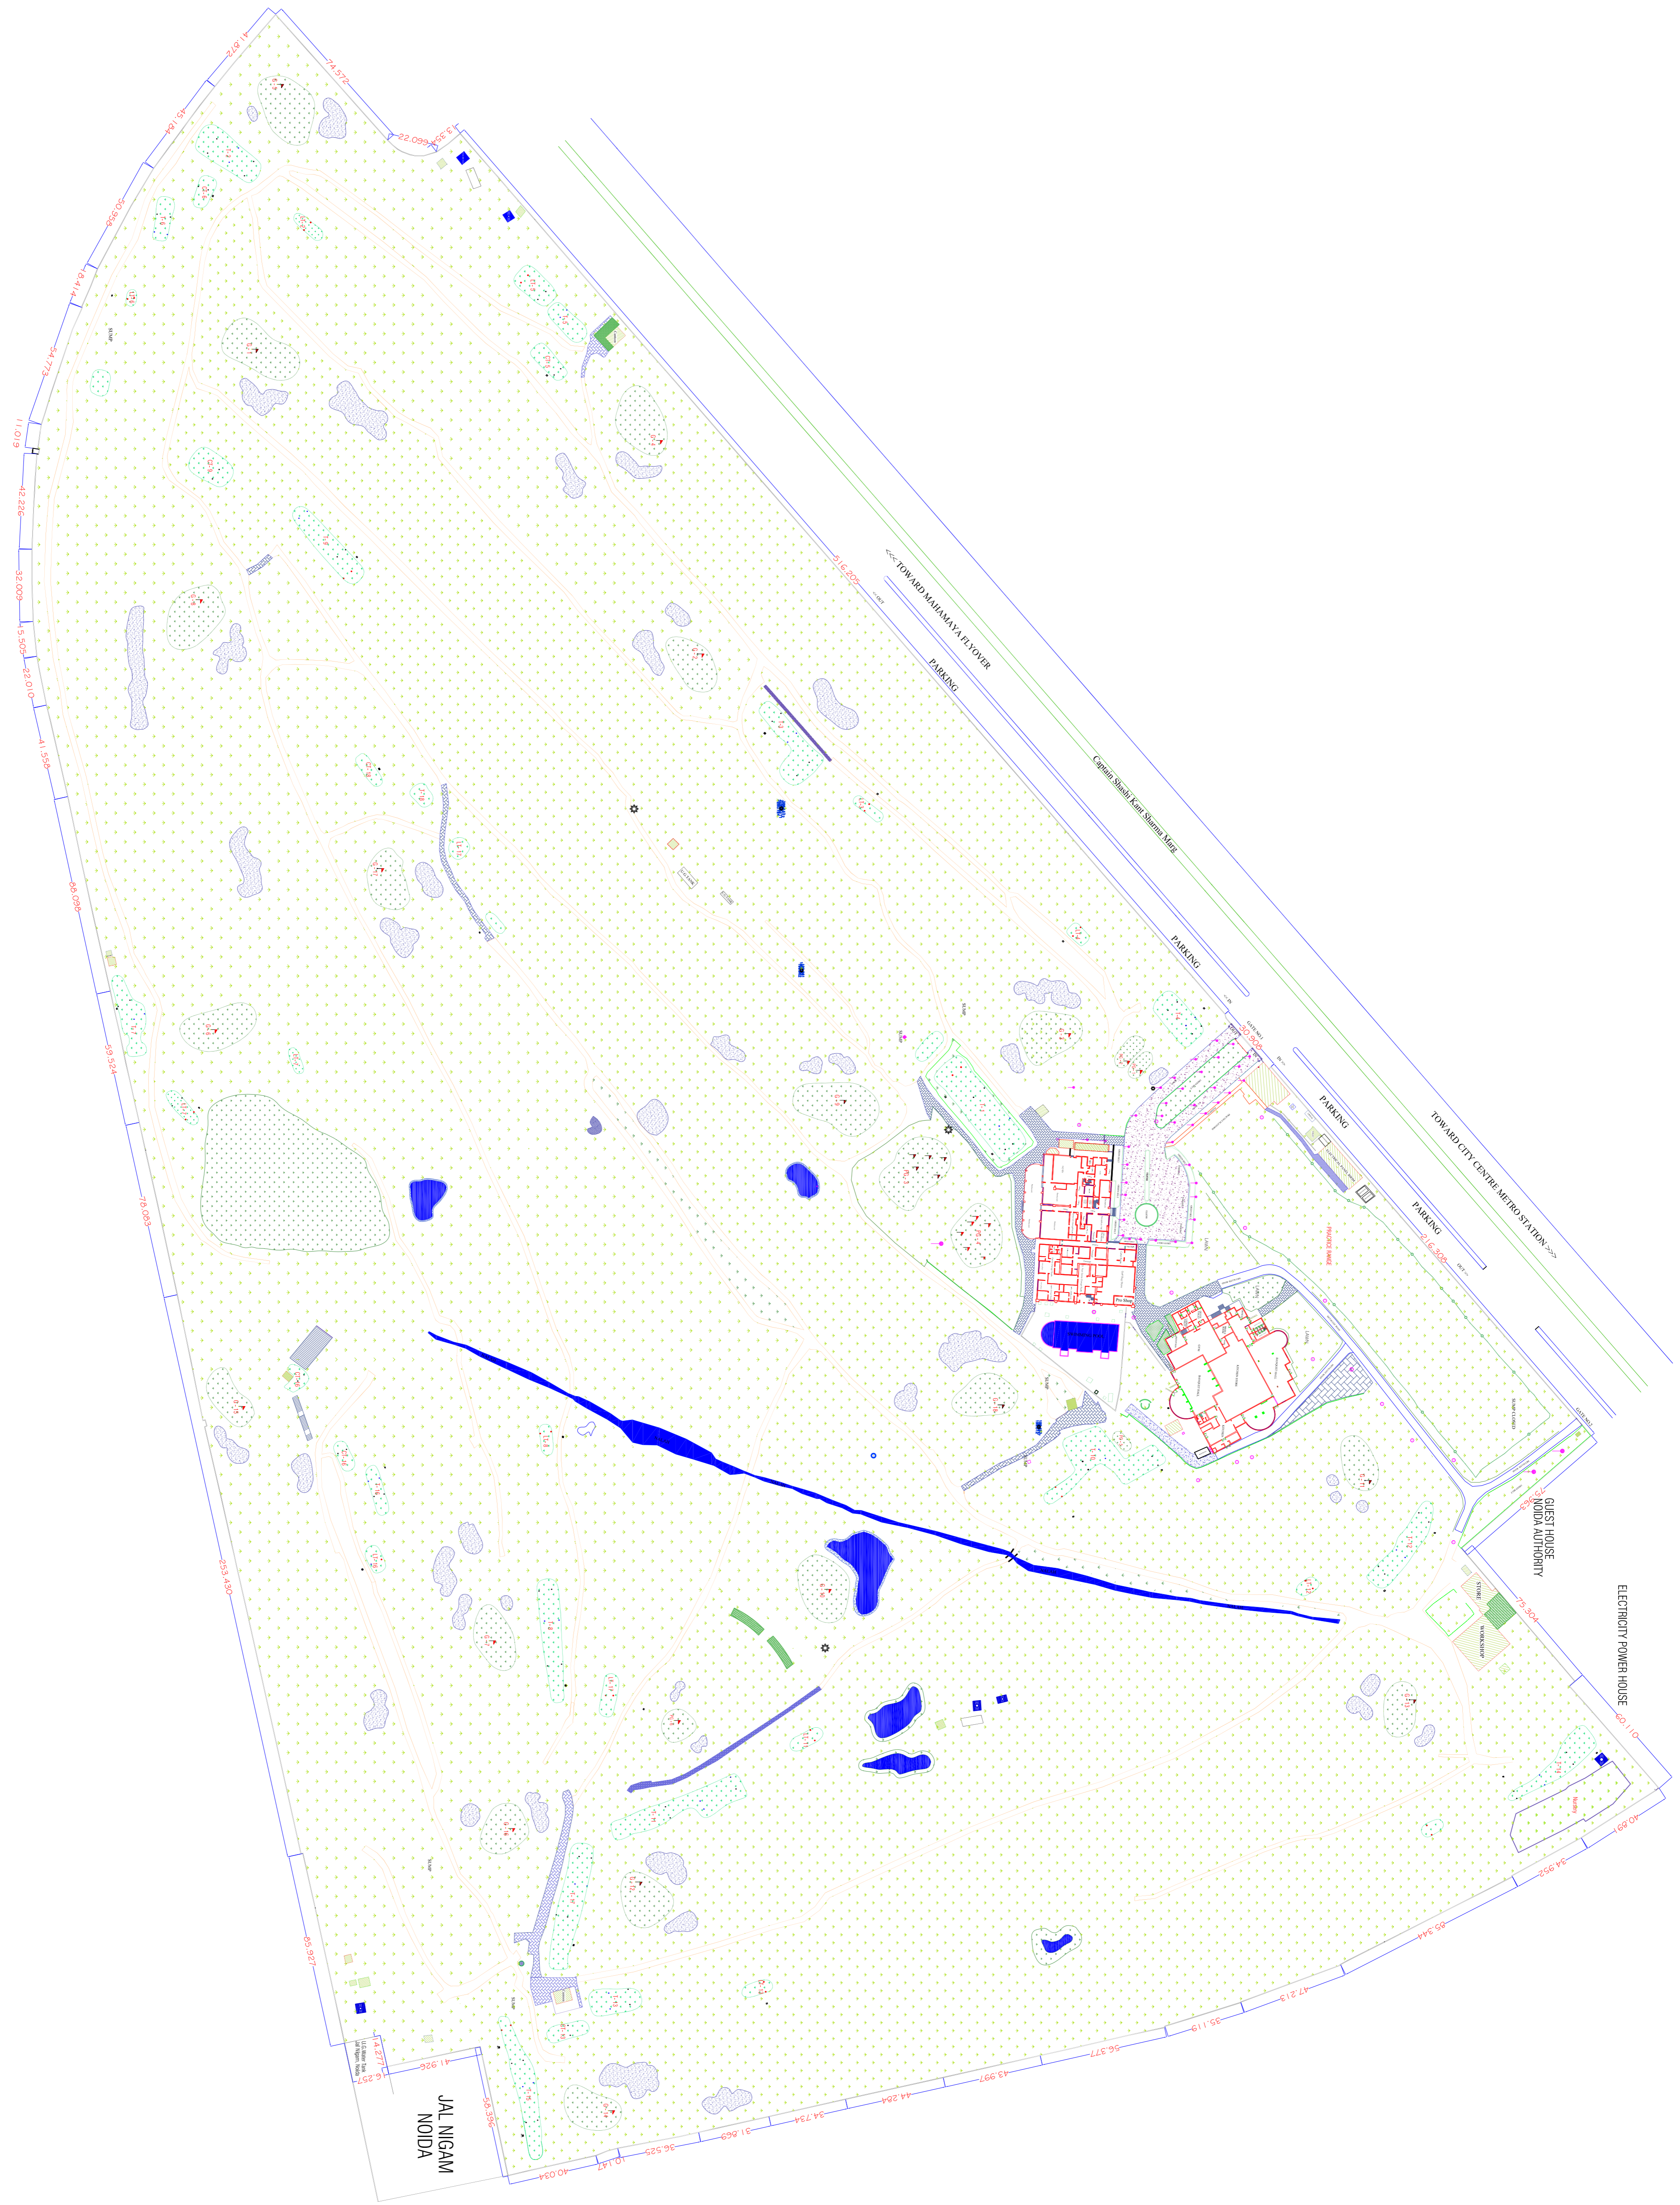

**TRUMPH**  
SURVEYORS AND CONSULTANTS  
B-94 SECTOR 36, NOIDA, (U.P.)  
PH. : 997167446, 7678494337

Topographical Survey Plan of Golf Course sector 43, noida.

AREA = 38060.4438 SQ.M. ( 96.5 Acre )  
M/S GOLF COURSE

**TRUMPH**  
SURVEYORS AND CONSULTANTS  
B-94 SECTOR 36, NOIDA, (U.P.)  
PH. : 997167446, 7678494337

SCALE  
1 : 1000/A0

DATE  
SEP\_2017

DESIGNED BY  
HARENDER

CHECKED BY  
HARENDER

DATE  
SEP\_2017

PROJECT NO.  
TSC2017/19

